



NOTE: - DO NOT SCALE, USE FIGURED DIMENSIONS ONLY
- THE DRAWING IS TO BE READ IN CONJUNCTION WITH ALL RELEVANT SPECIFICATIONS AND DRAWINGS
- ALL DIMENSIONS TO BE CHECKED ON SITE
- IN THE EVENT OF ANY DISCREPANCIES BETWEEN DRAWINGS THE CONTRACTOR IS TO INFORM THE ARCHITECT IMMEDIATELY

REV.	DATE	DESCRIPTION	DRAWN	CHECKED	APPROVED
01	14/03/2024	Issue for Tender			

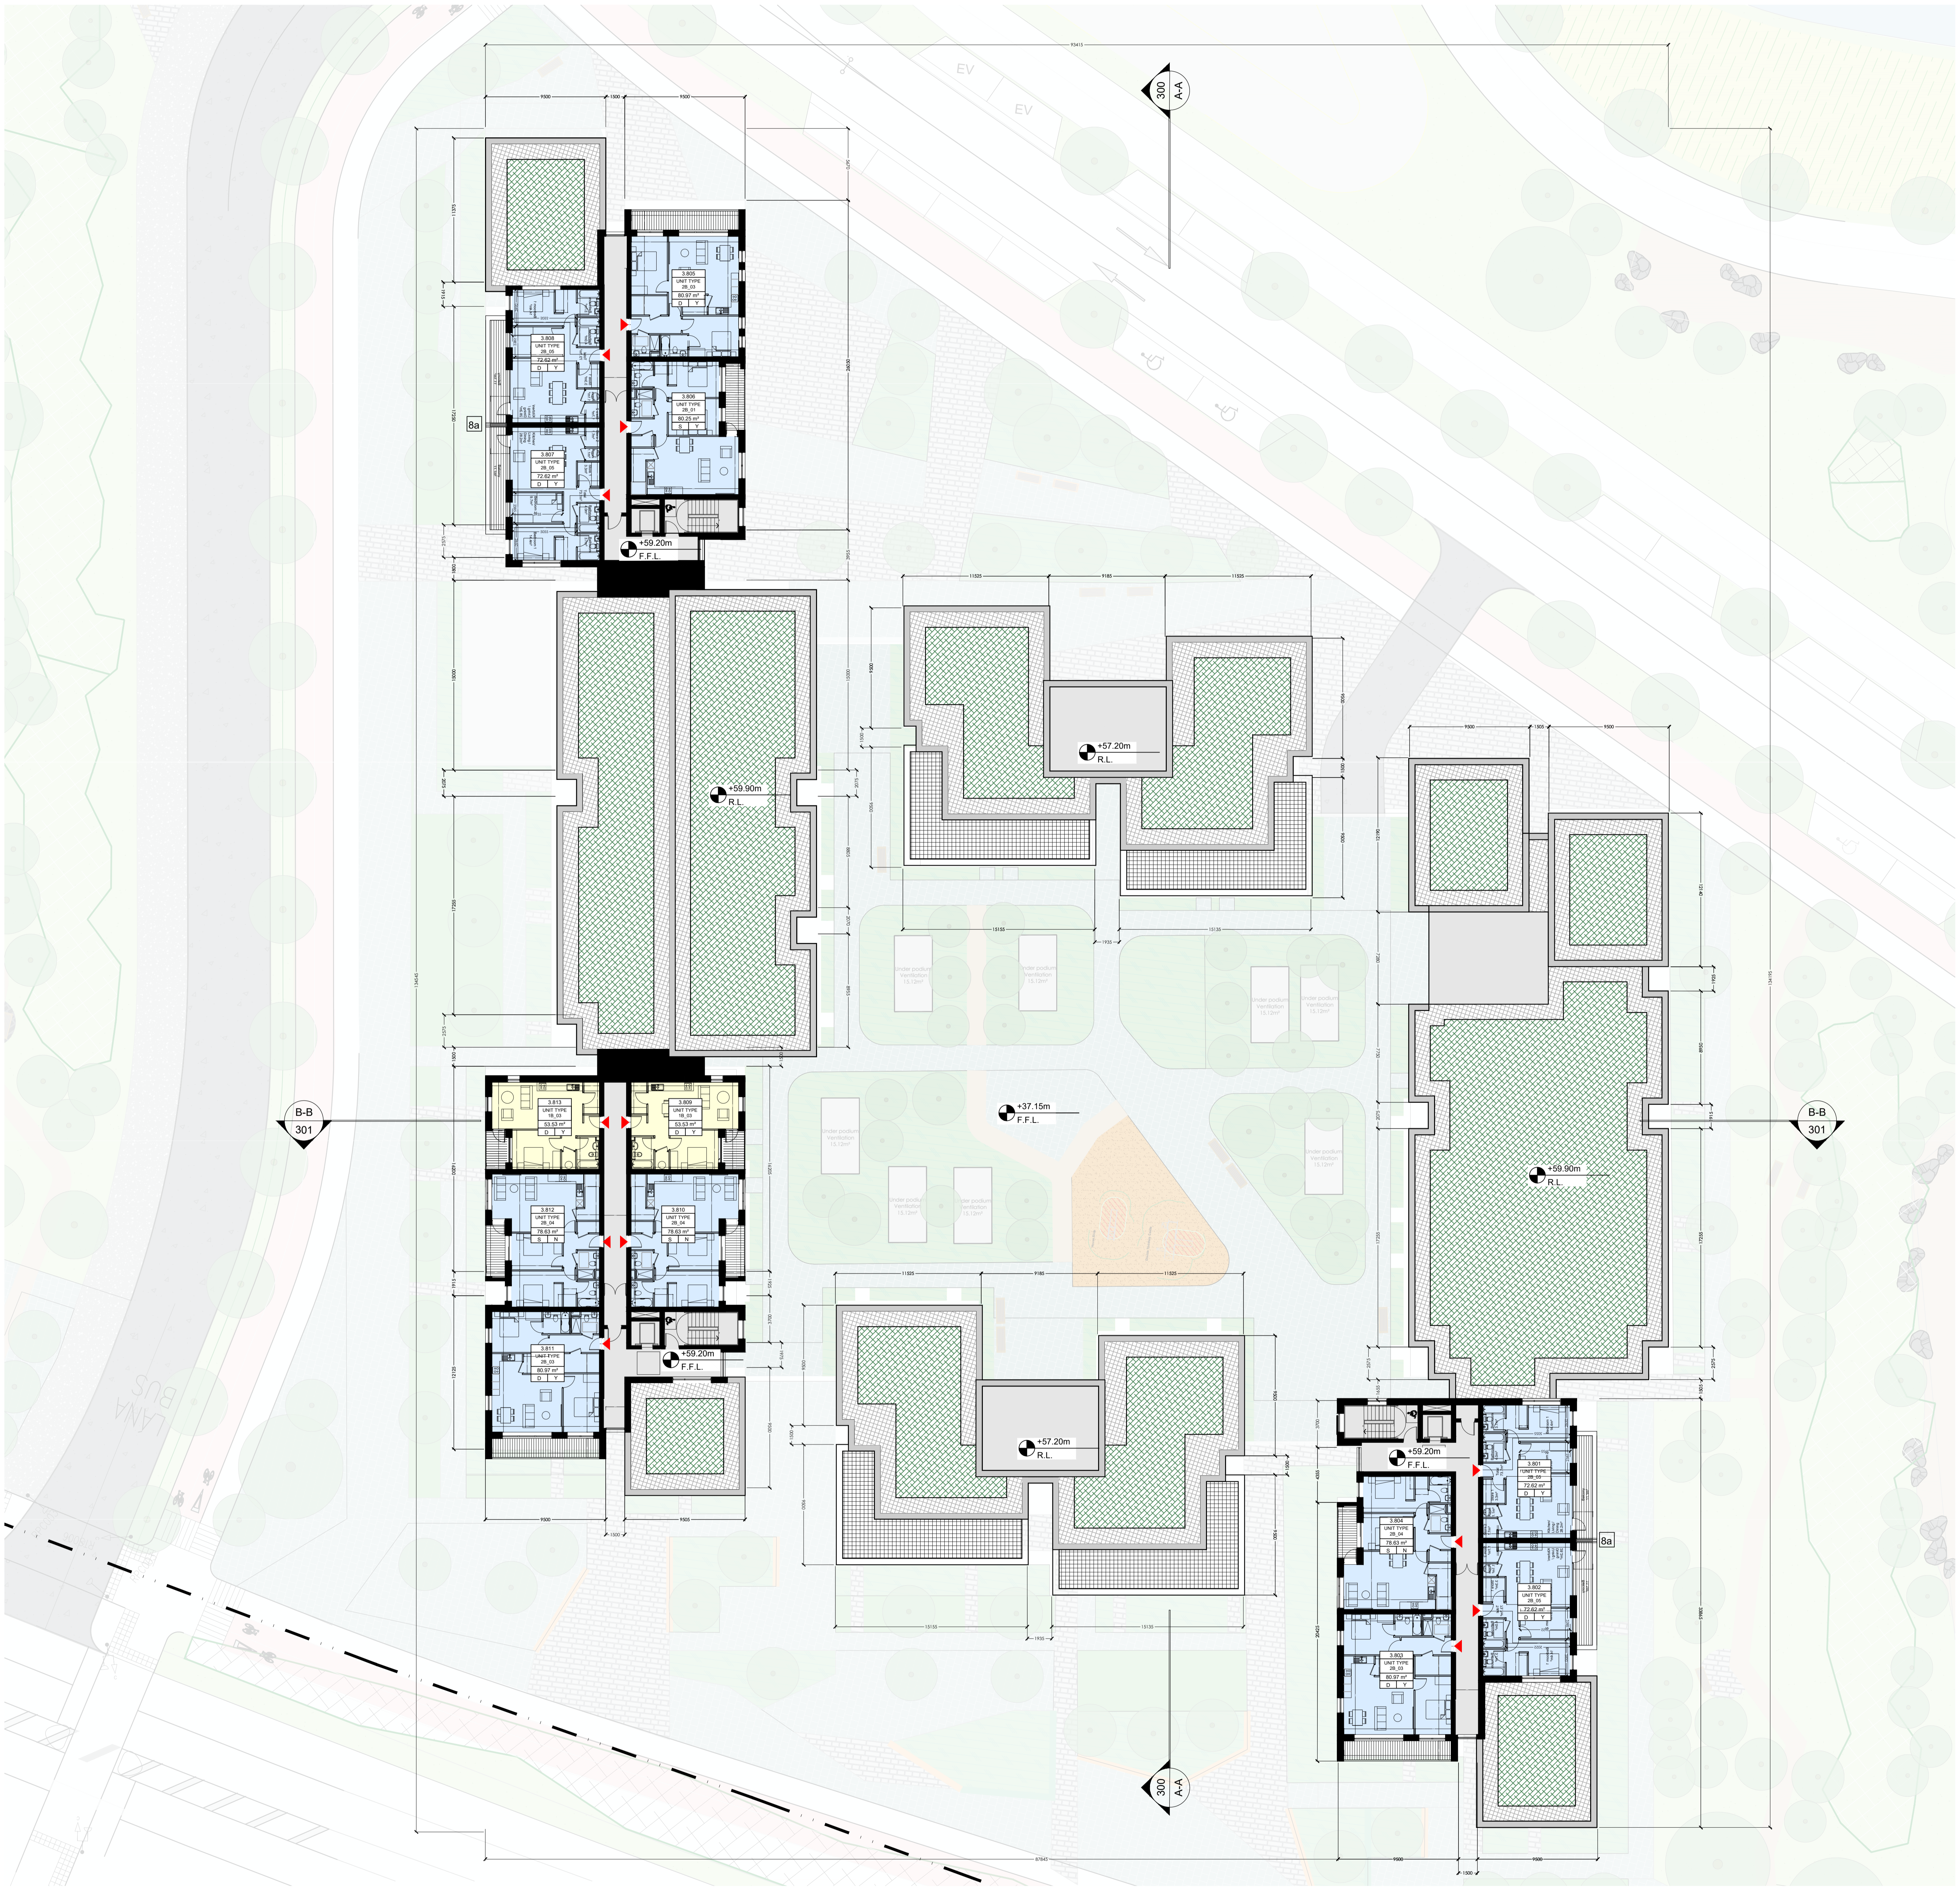

8th Floor Plan - Block 3
Scale 1:200 @A0

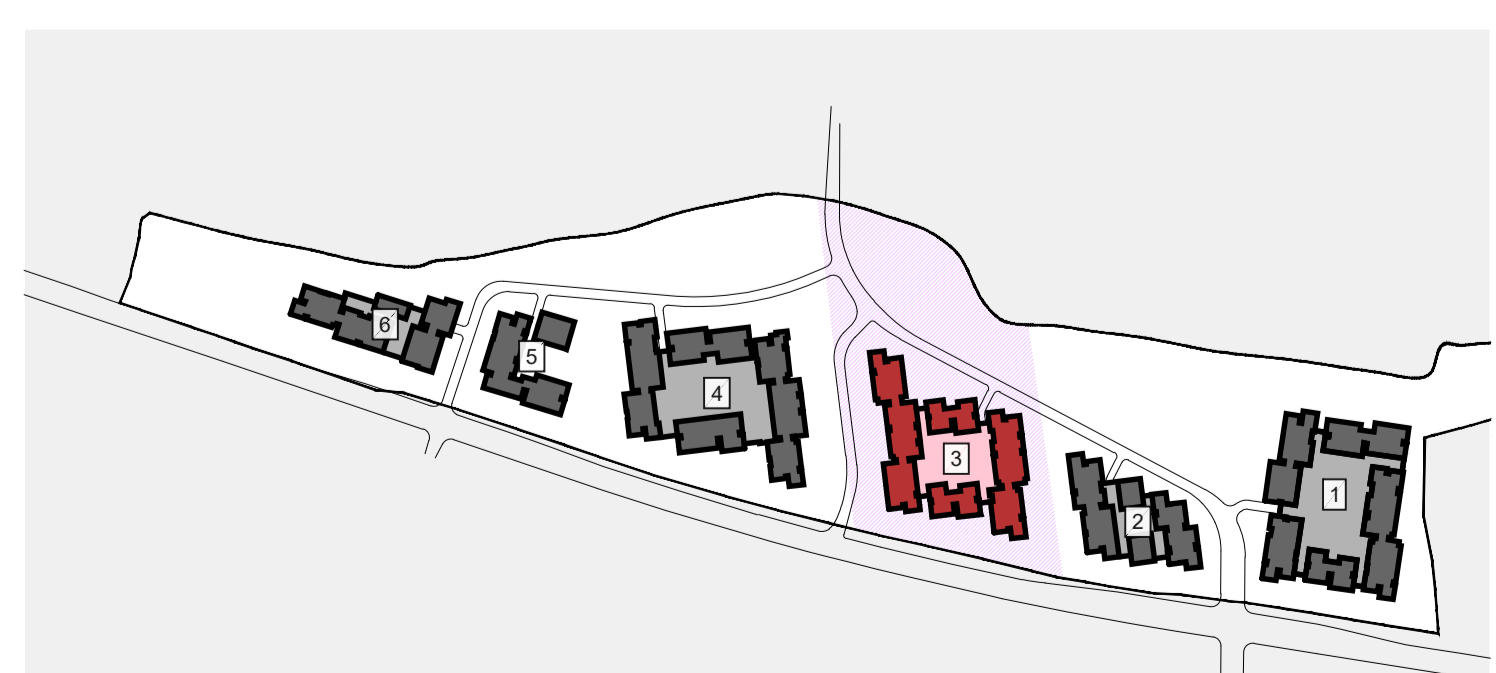

Key Plan

Block 3 - Unit Summary

Unit Type	Count	Percentage
Studio	0	0%
1-Beds	96	32%
2-Beds	176	59%
3-Beds	25	8%
Total No. of Units	297	
Car Parking	76 Spaces under podium	
Bicycle Parking	672 Spaces	

Unit Type Legend

3.000 • Unit Number

UNIT TYPE 3B_01 • Unit Type

m² • Area

D/S, Y/N Area >10% Larger than Min. Y = Yes N = No

Aspect D = Dual S = Single

NOTES & LEGEND

- ALL DIMENSIONS IN MILLIMETERS
- FURNITURE AND FITTINGS SHOWN ARE INDICATIVE

- Site Boundary
- Commercial Units
- 1-Bed Apts
- 2-Bed Apts
- 3-Bed Apts
- Indicates Finished Floor Level